





Elevation 5 **FRONT ELEVATION**

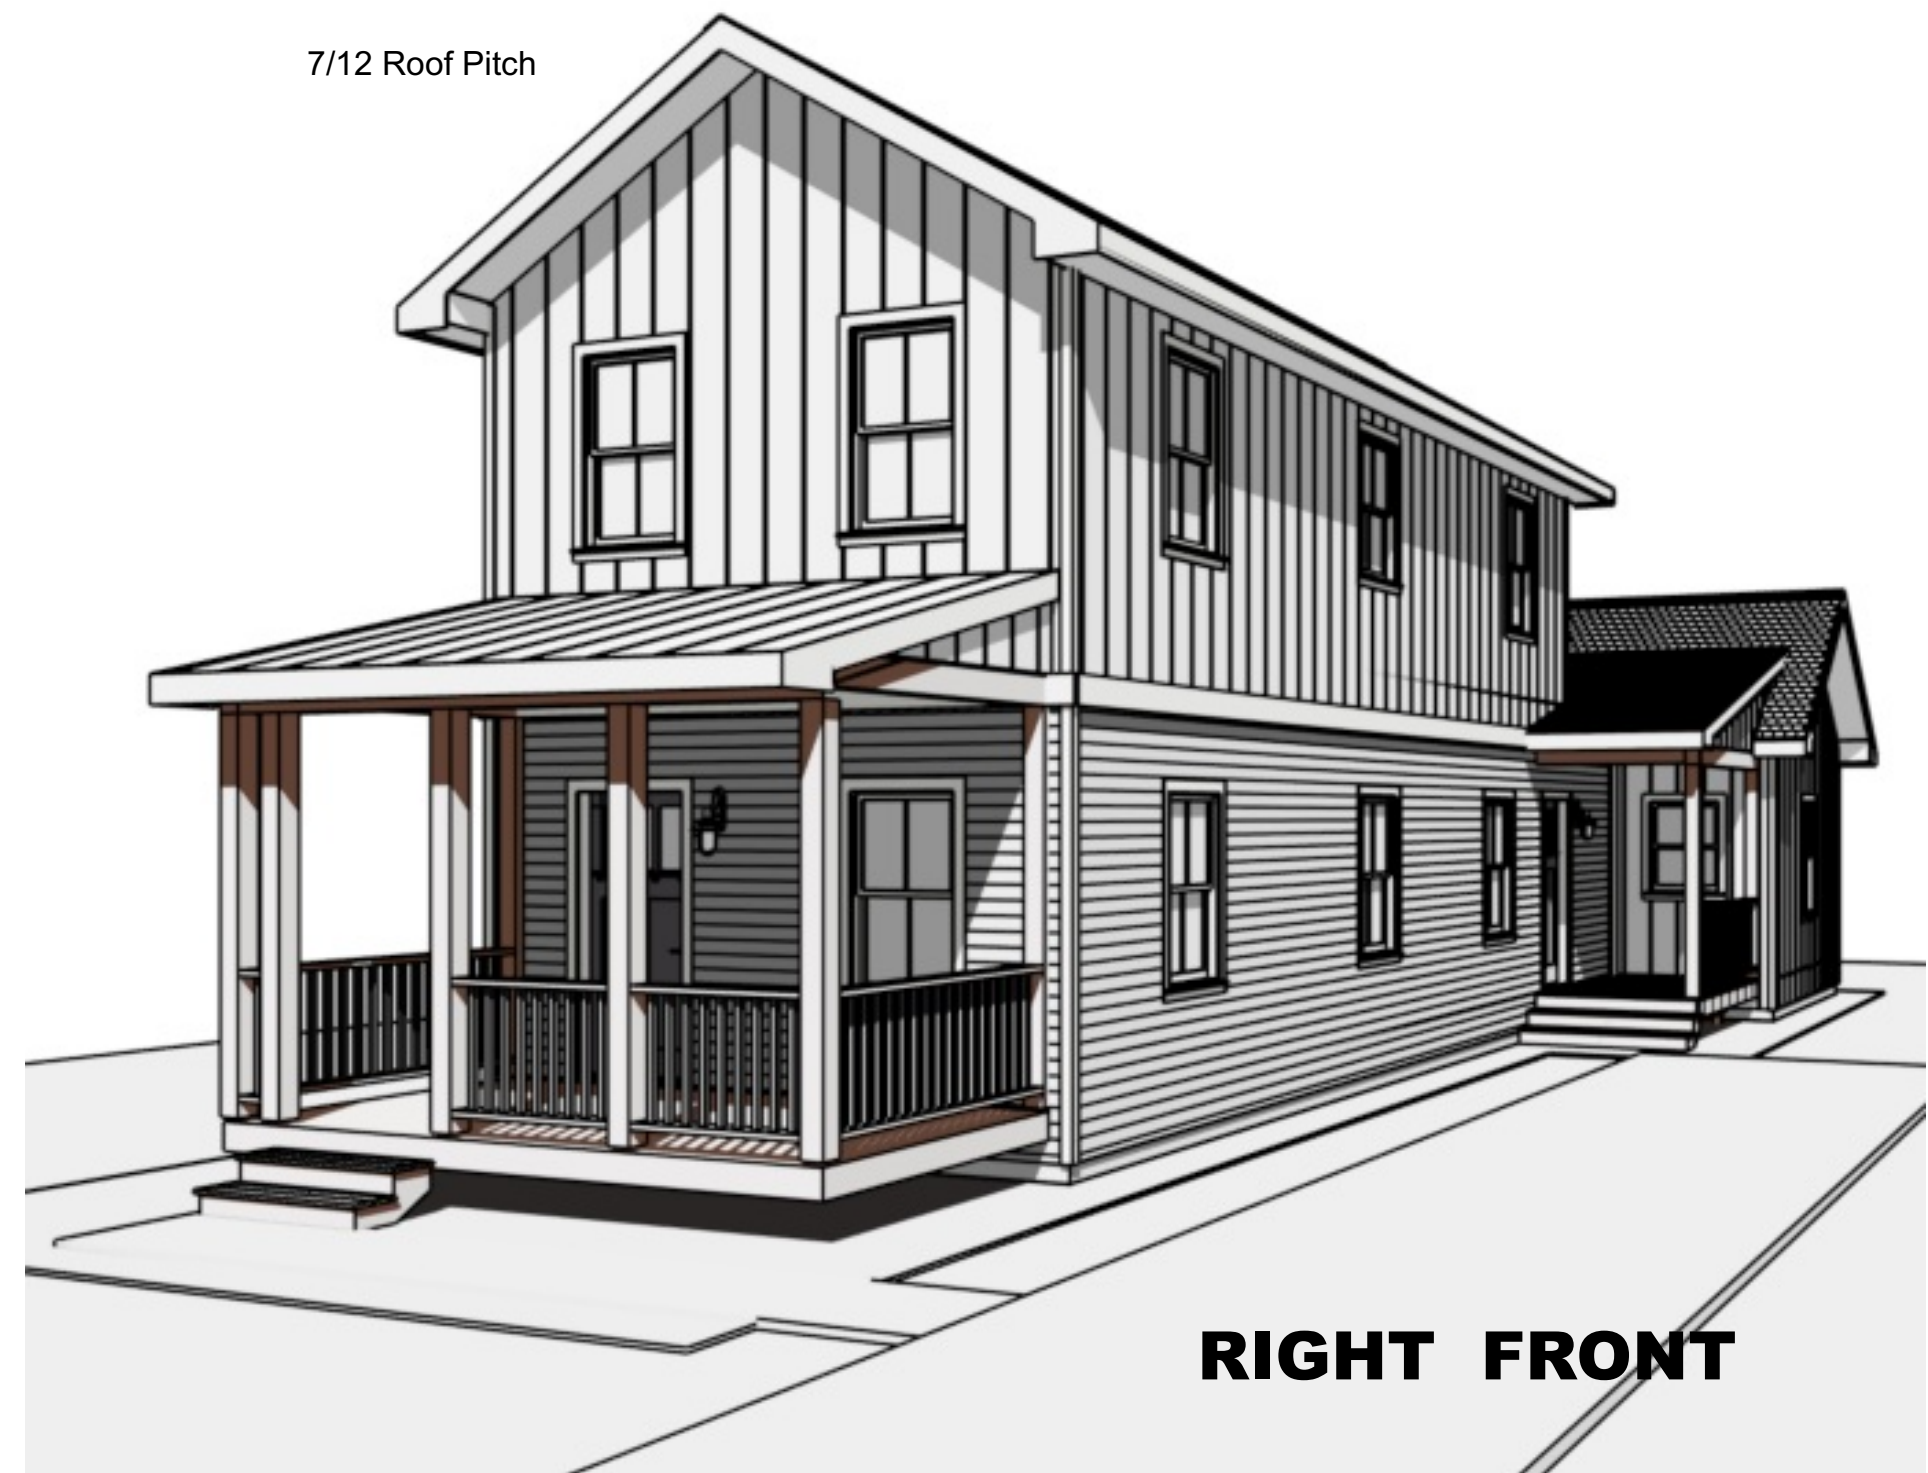

RIGHT FRONT

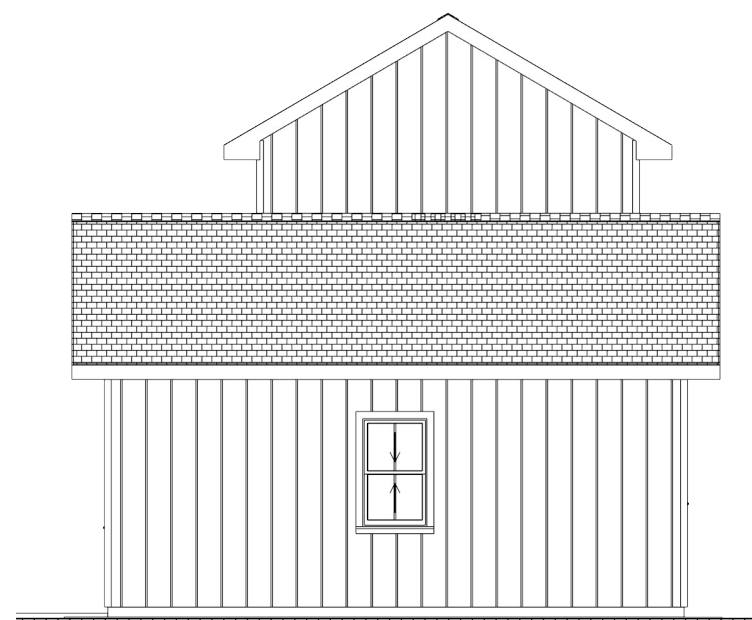


REAR ELEVATION

Elevation 4



Elevation 3 **RIGHT SIDE ELEVATION**

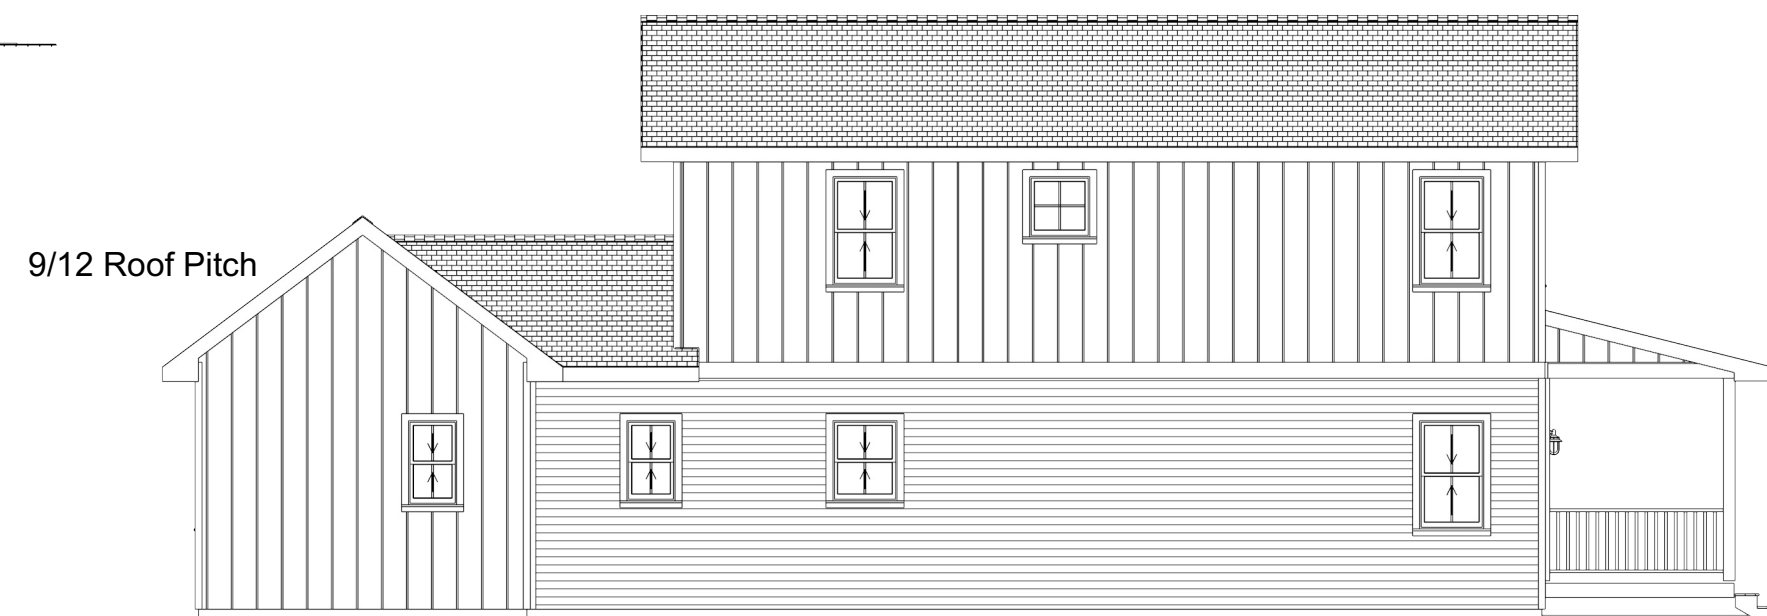

LEFT SIDE ELEVATION

Elevation 1

NO.	DESCRIPTION	BY	DATE

SHEET TITLE:
Preliminary Elevations

PROJECT DESCRIPTION:
Stroubles Ridge Concept


DRAWINGS PROVIDED BY:

DATE:
9-4-24

SCALE:

SHEET:

A-1

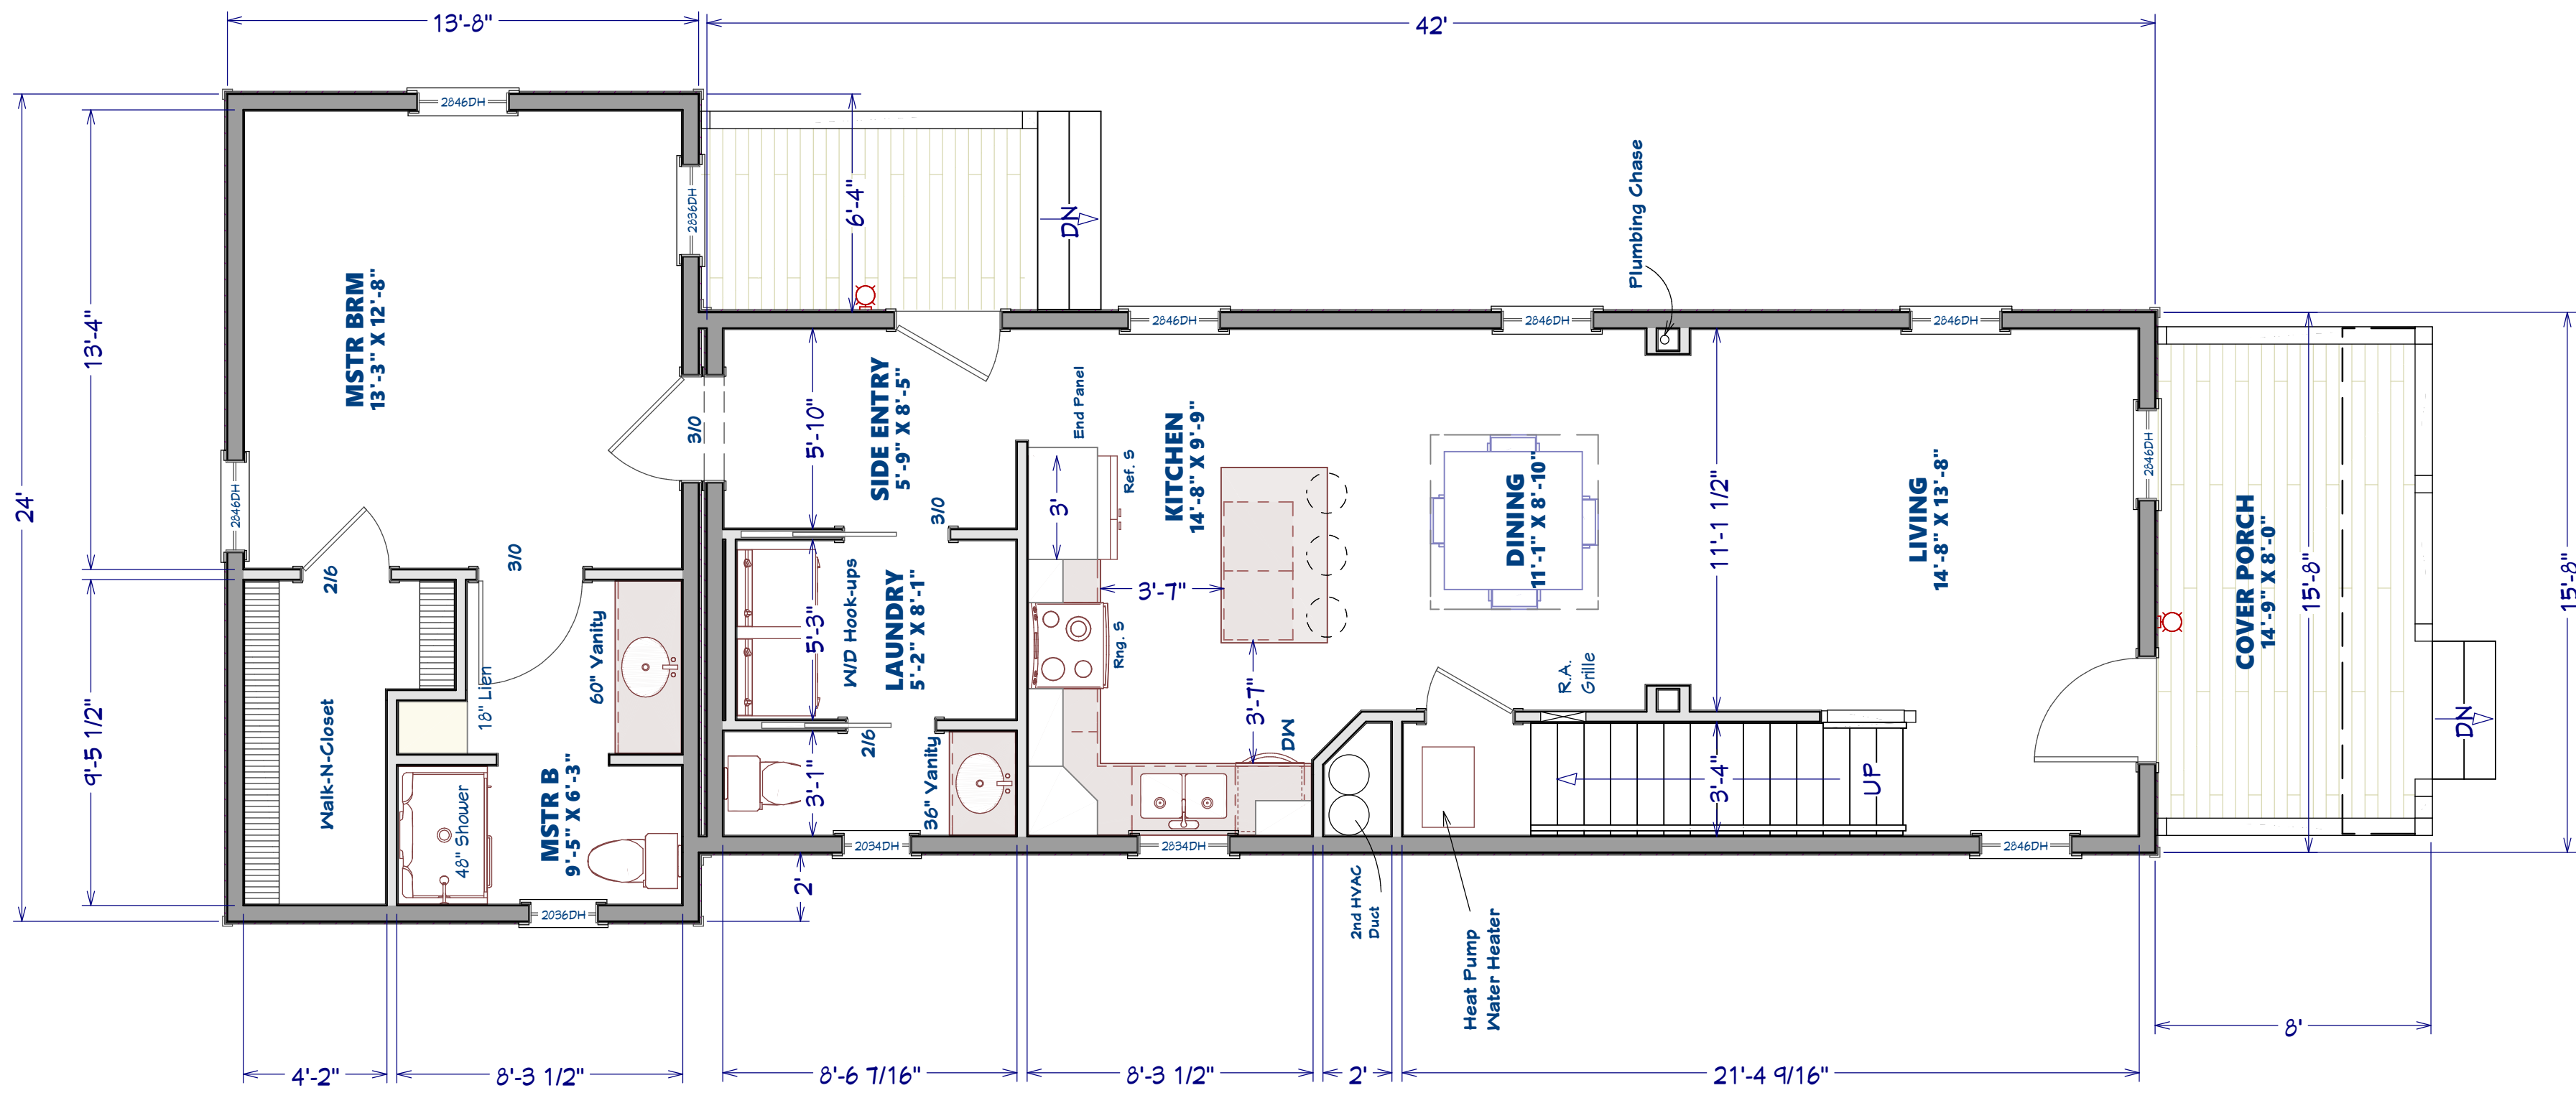

LIVING AREA
990 SQ FT

1st Floor


NO.	DESCRIPTION	BY	DATE

PROJECT DESCRIPTION:			
Stroubles Ridge Concept			

SHEET TITLE:			
1st Level Floor Plan			

DRAWINGS PROVIDED BY:			

DATE:			
9-4-24			
SCALE:			
1/4" = 1'-0"			
SHEET:			
A-2			

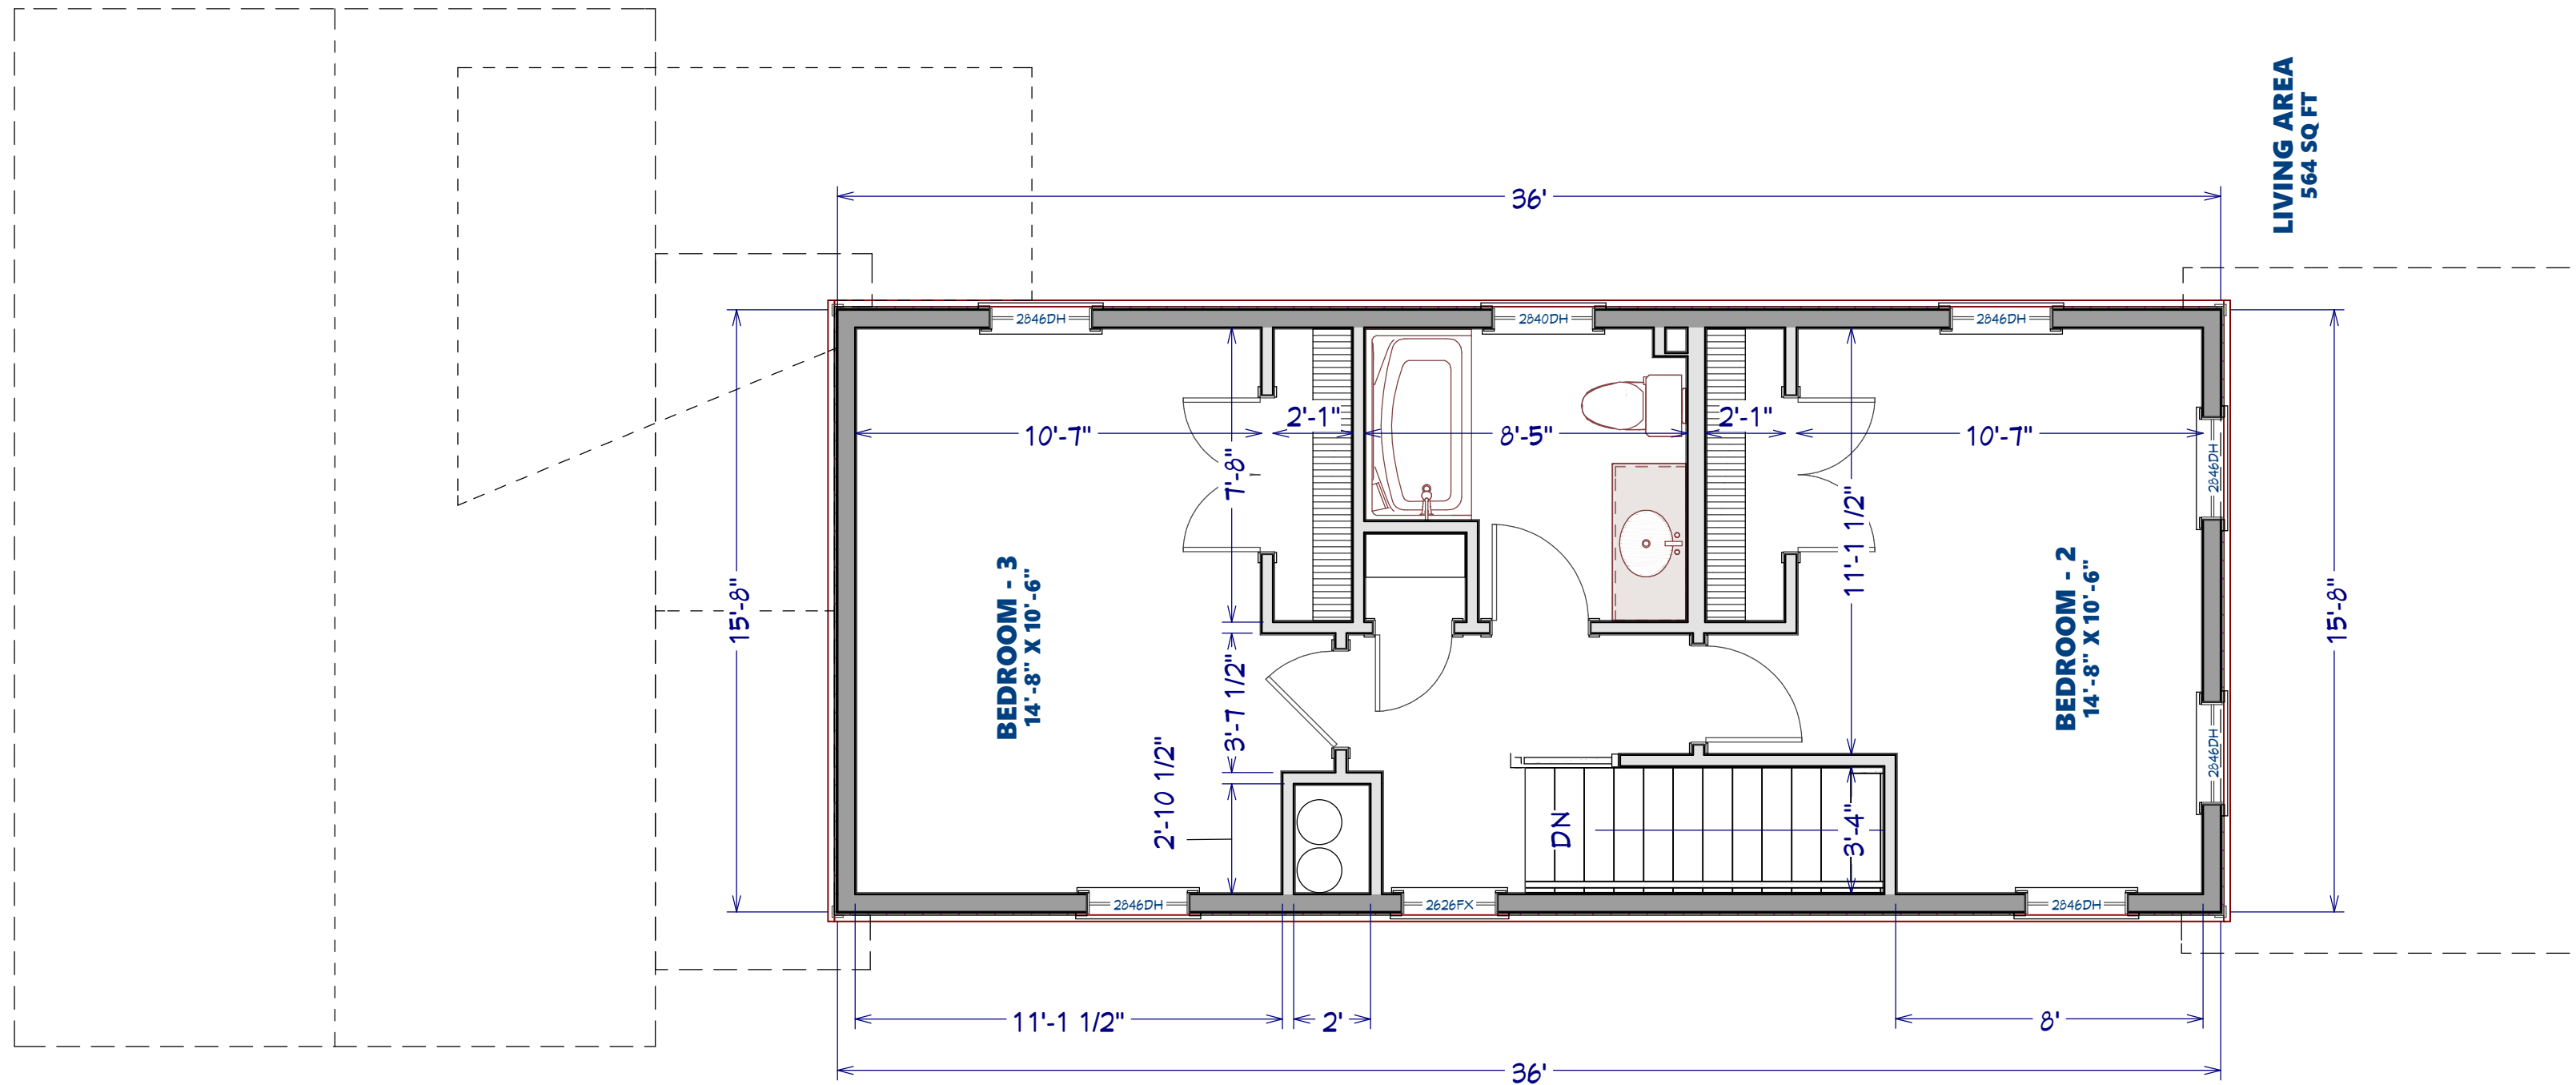

2nd Floor


NO.	DESCRIPTION	BY	DATE

SHEET TITLE:			
2nd Level Floor Plan			

PROJECT DESCRIPTION:	
Stroubles Ridge Concept	

DRAWINGS PROVIDED BY:

DATE:
9-4-24
SCALE:
1/4" = 1'-0"
SHEET:
A-3

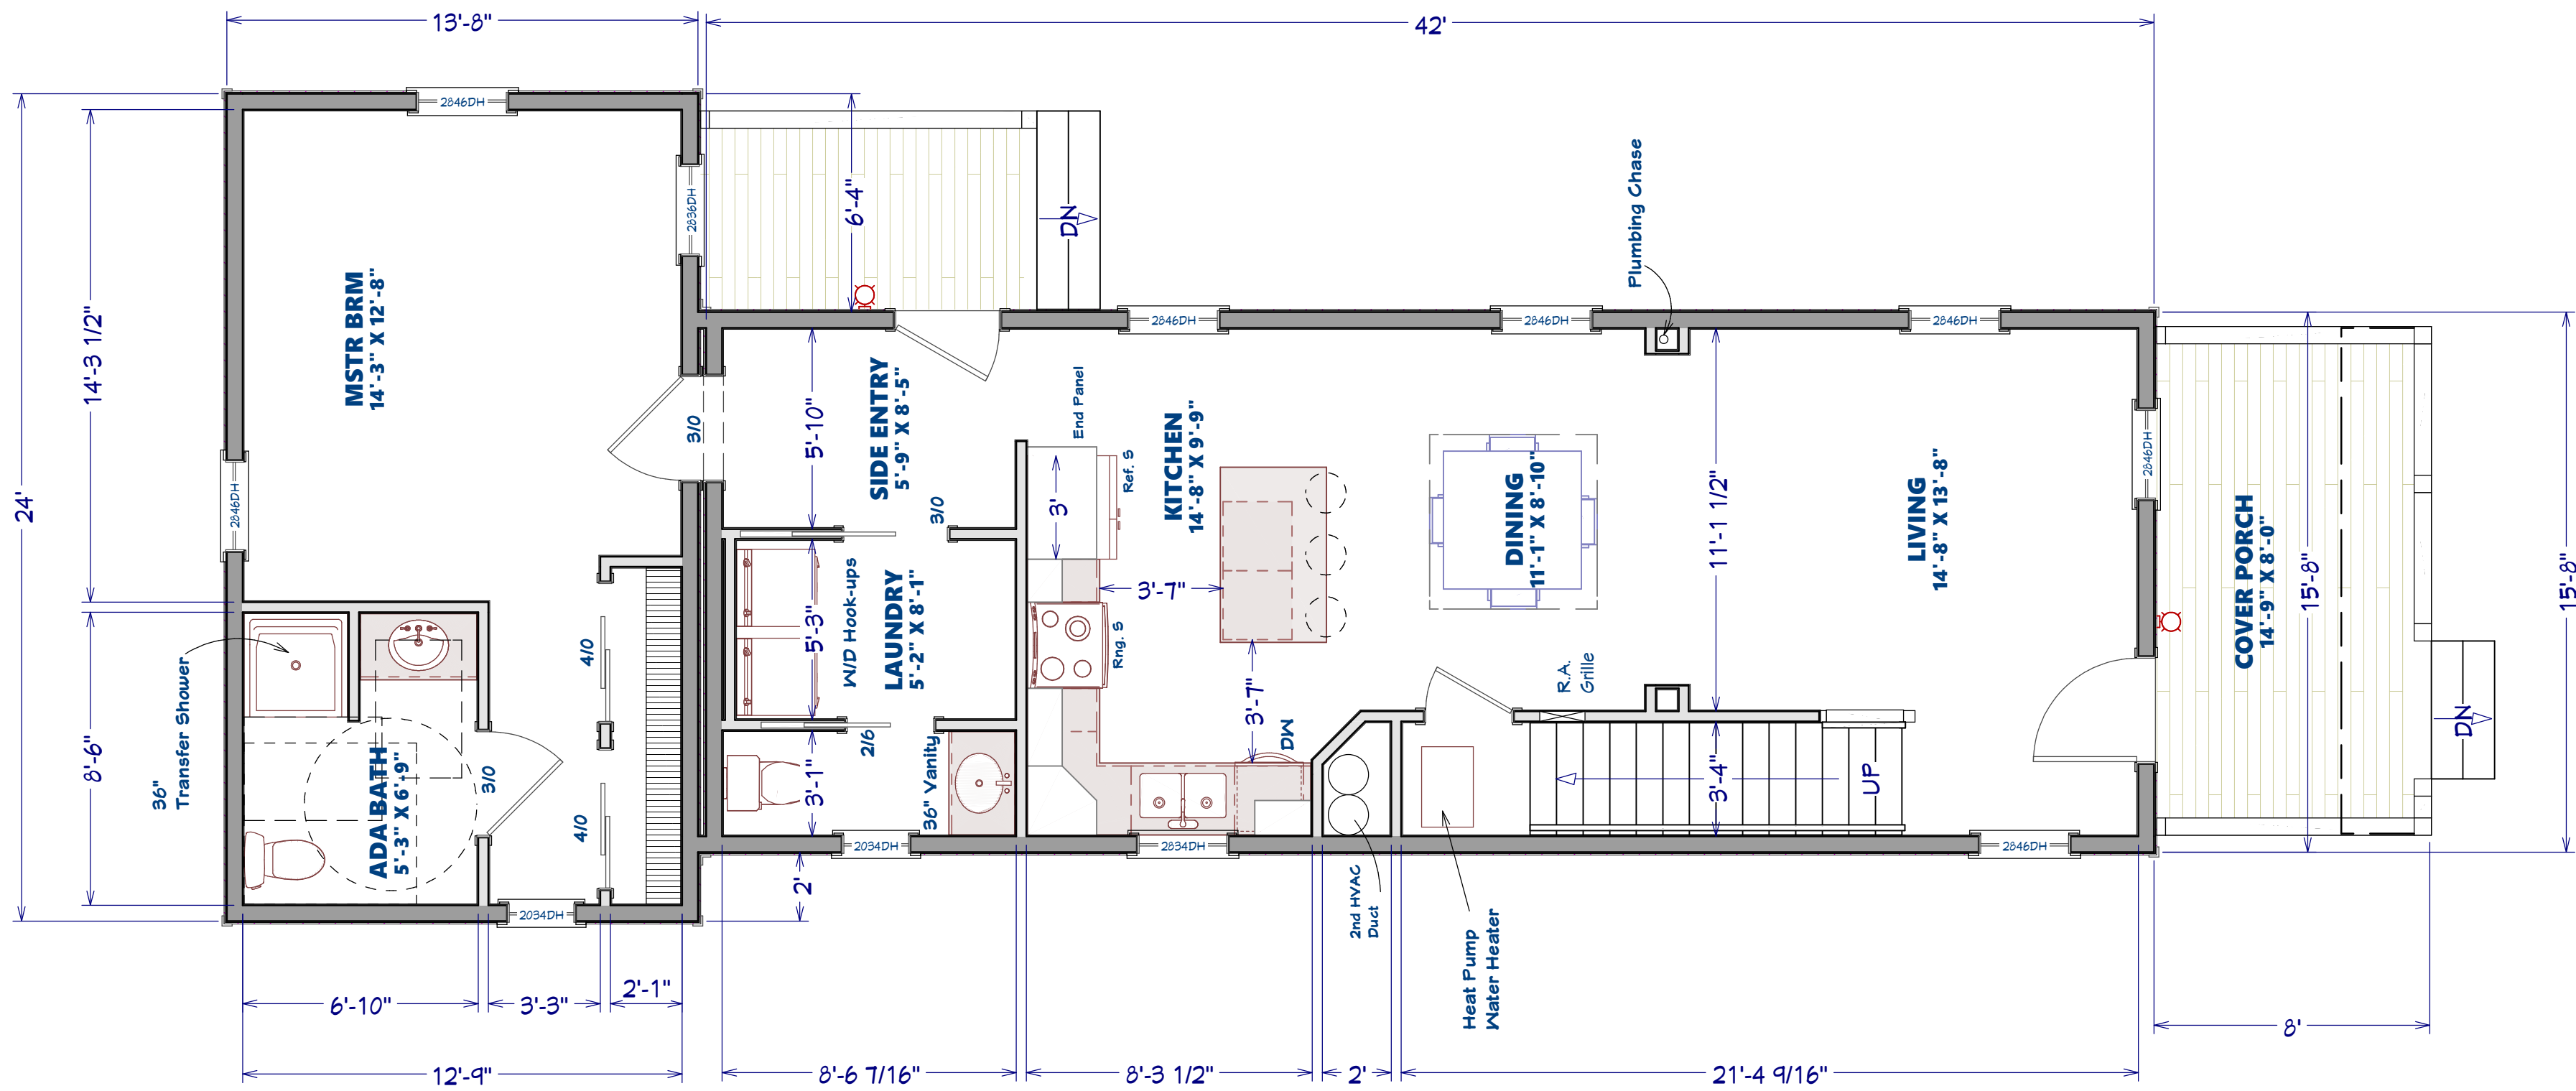

LIVING AREA
990 sq FT

1st Floor

DRAWINGS PROVIDED BY:		DATE:	
		9-4-24	
PROJECT DESCRIPTION:		SCALE:	
Stroubles Ridge Concept ADA Bath			
SHEET TITLE:		SHEET:	
1st Level Floor Plan ADA Bath		A-4	
NO.	DESCRIPTION	BY	DATE